




REVISIONS
04 . 03 . 18
04 . 30 . 18

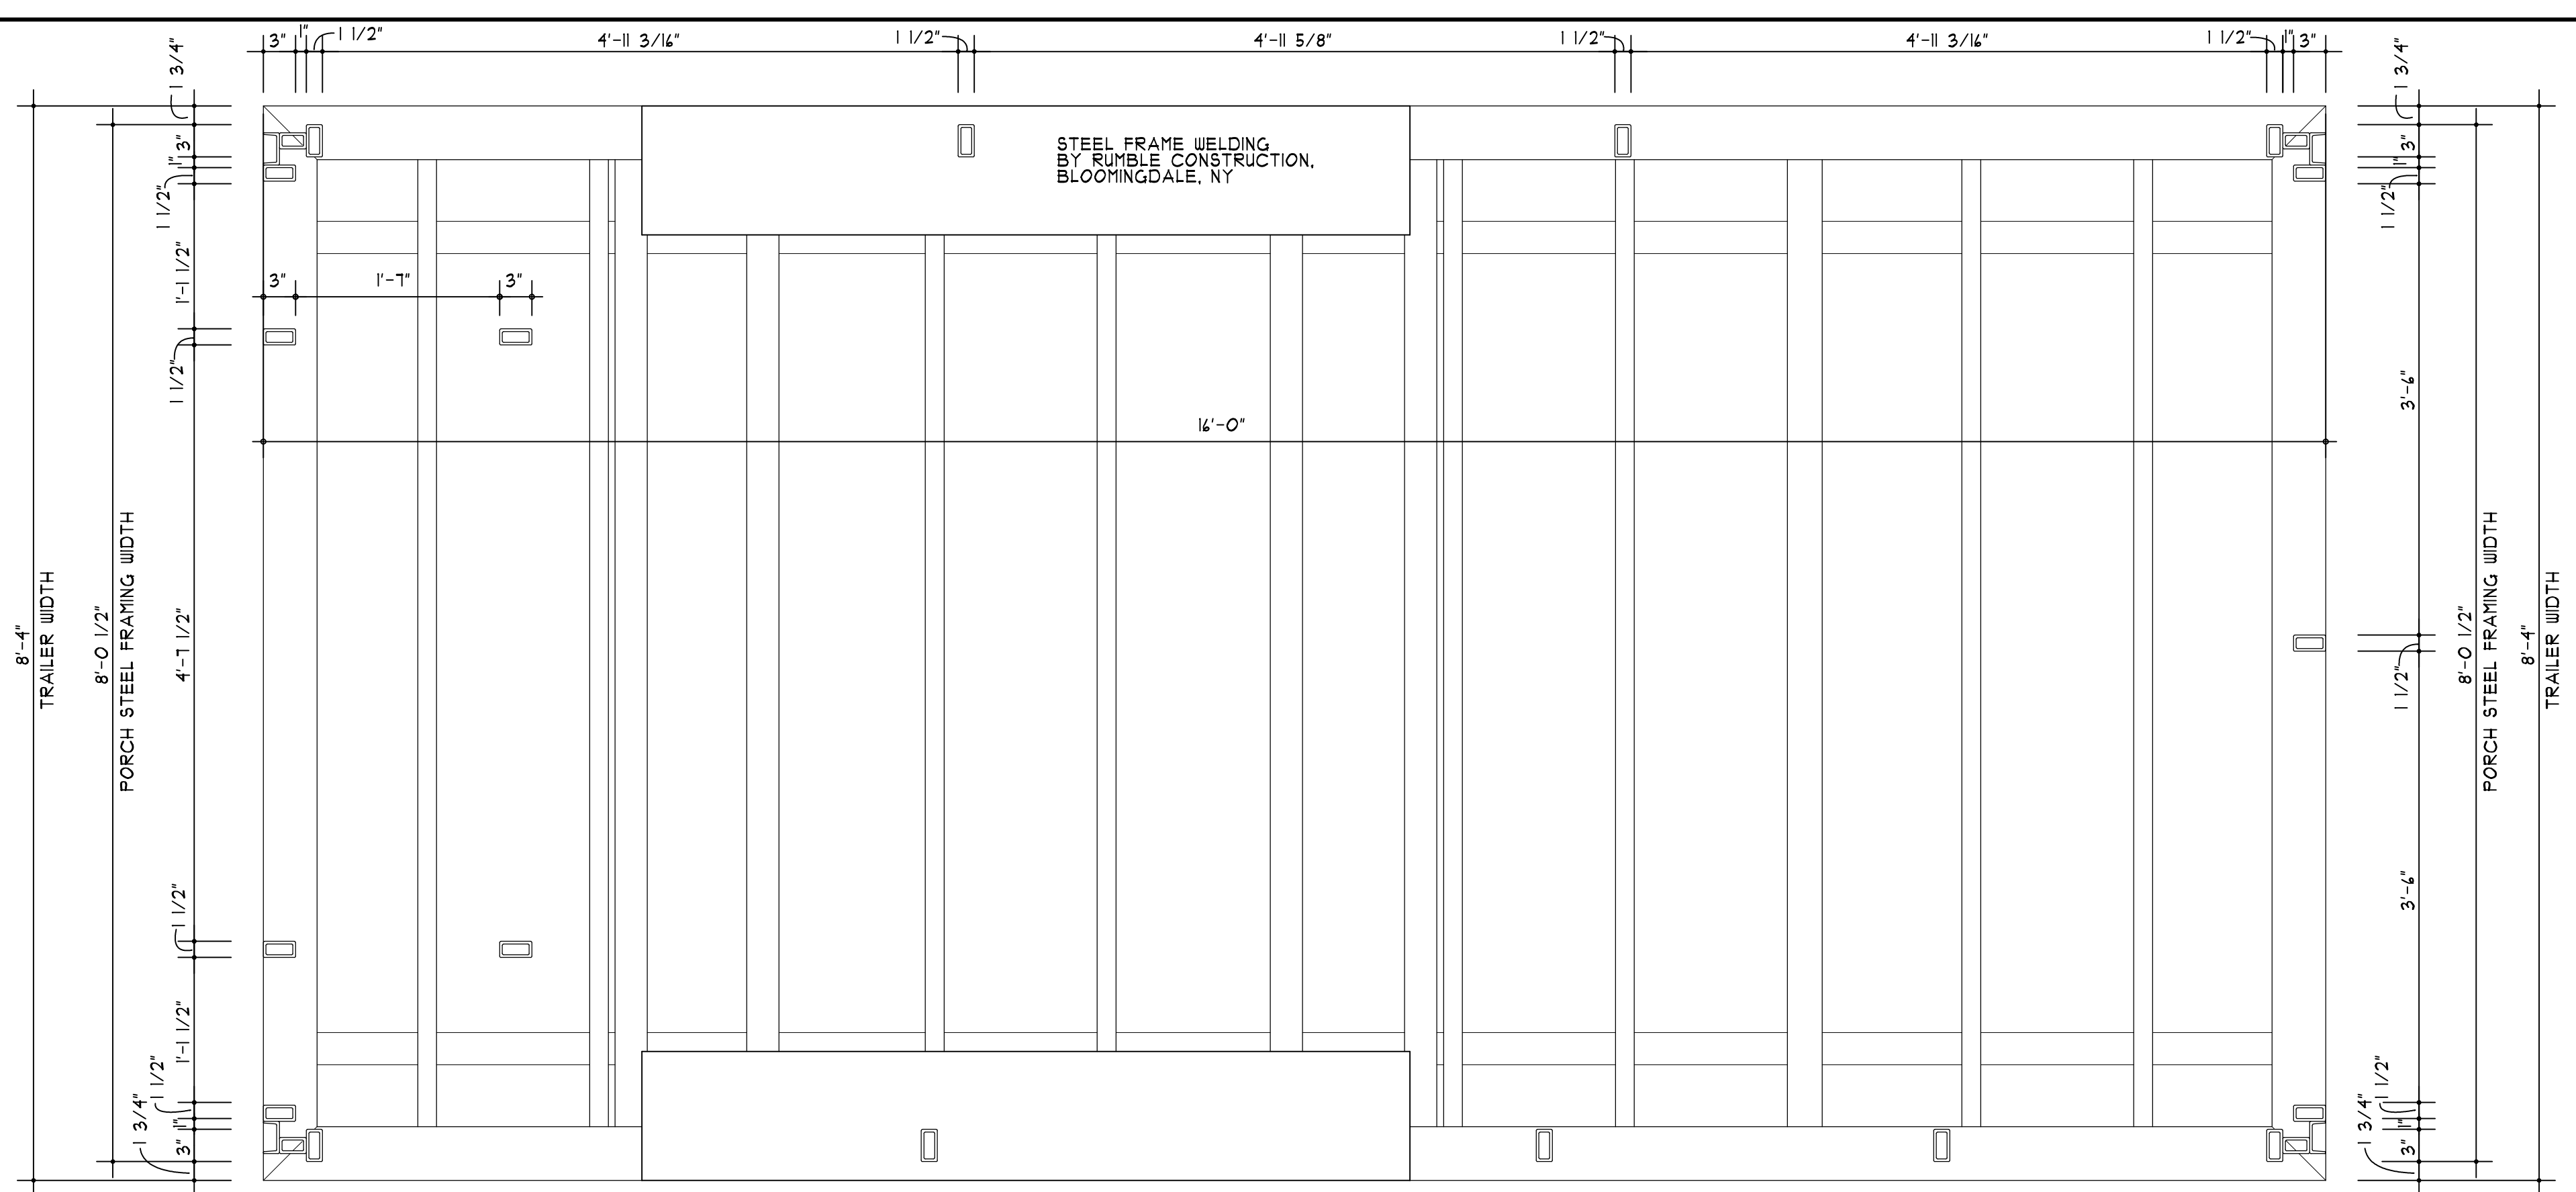


FRAMING PLAN
1" = 1'-0"

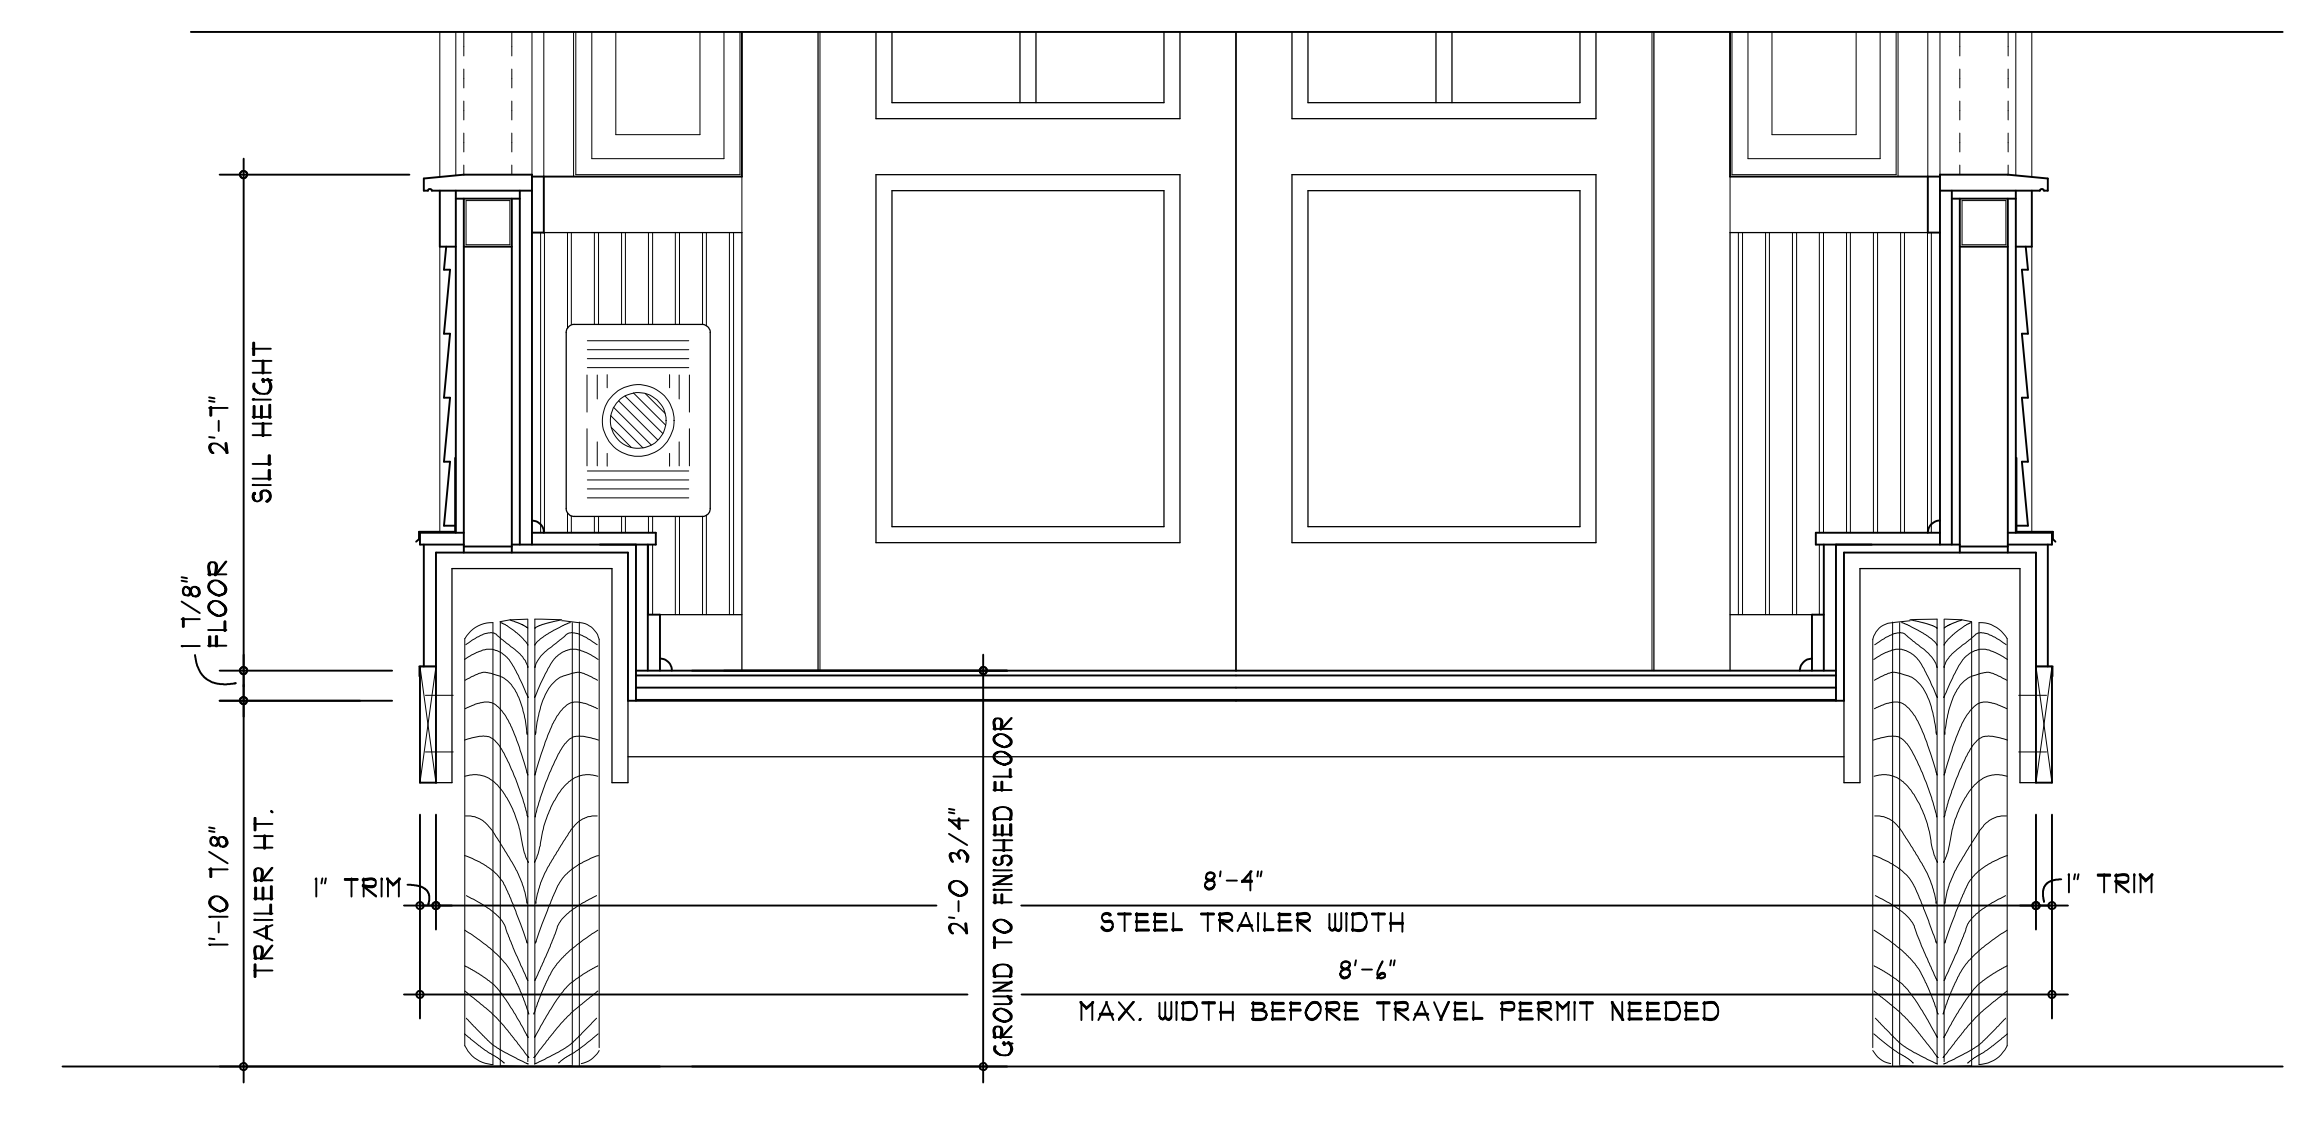

PORCH SECTION AT WHEEL WELL
1" = 1'-0"

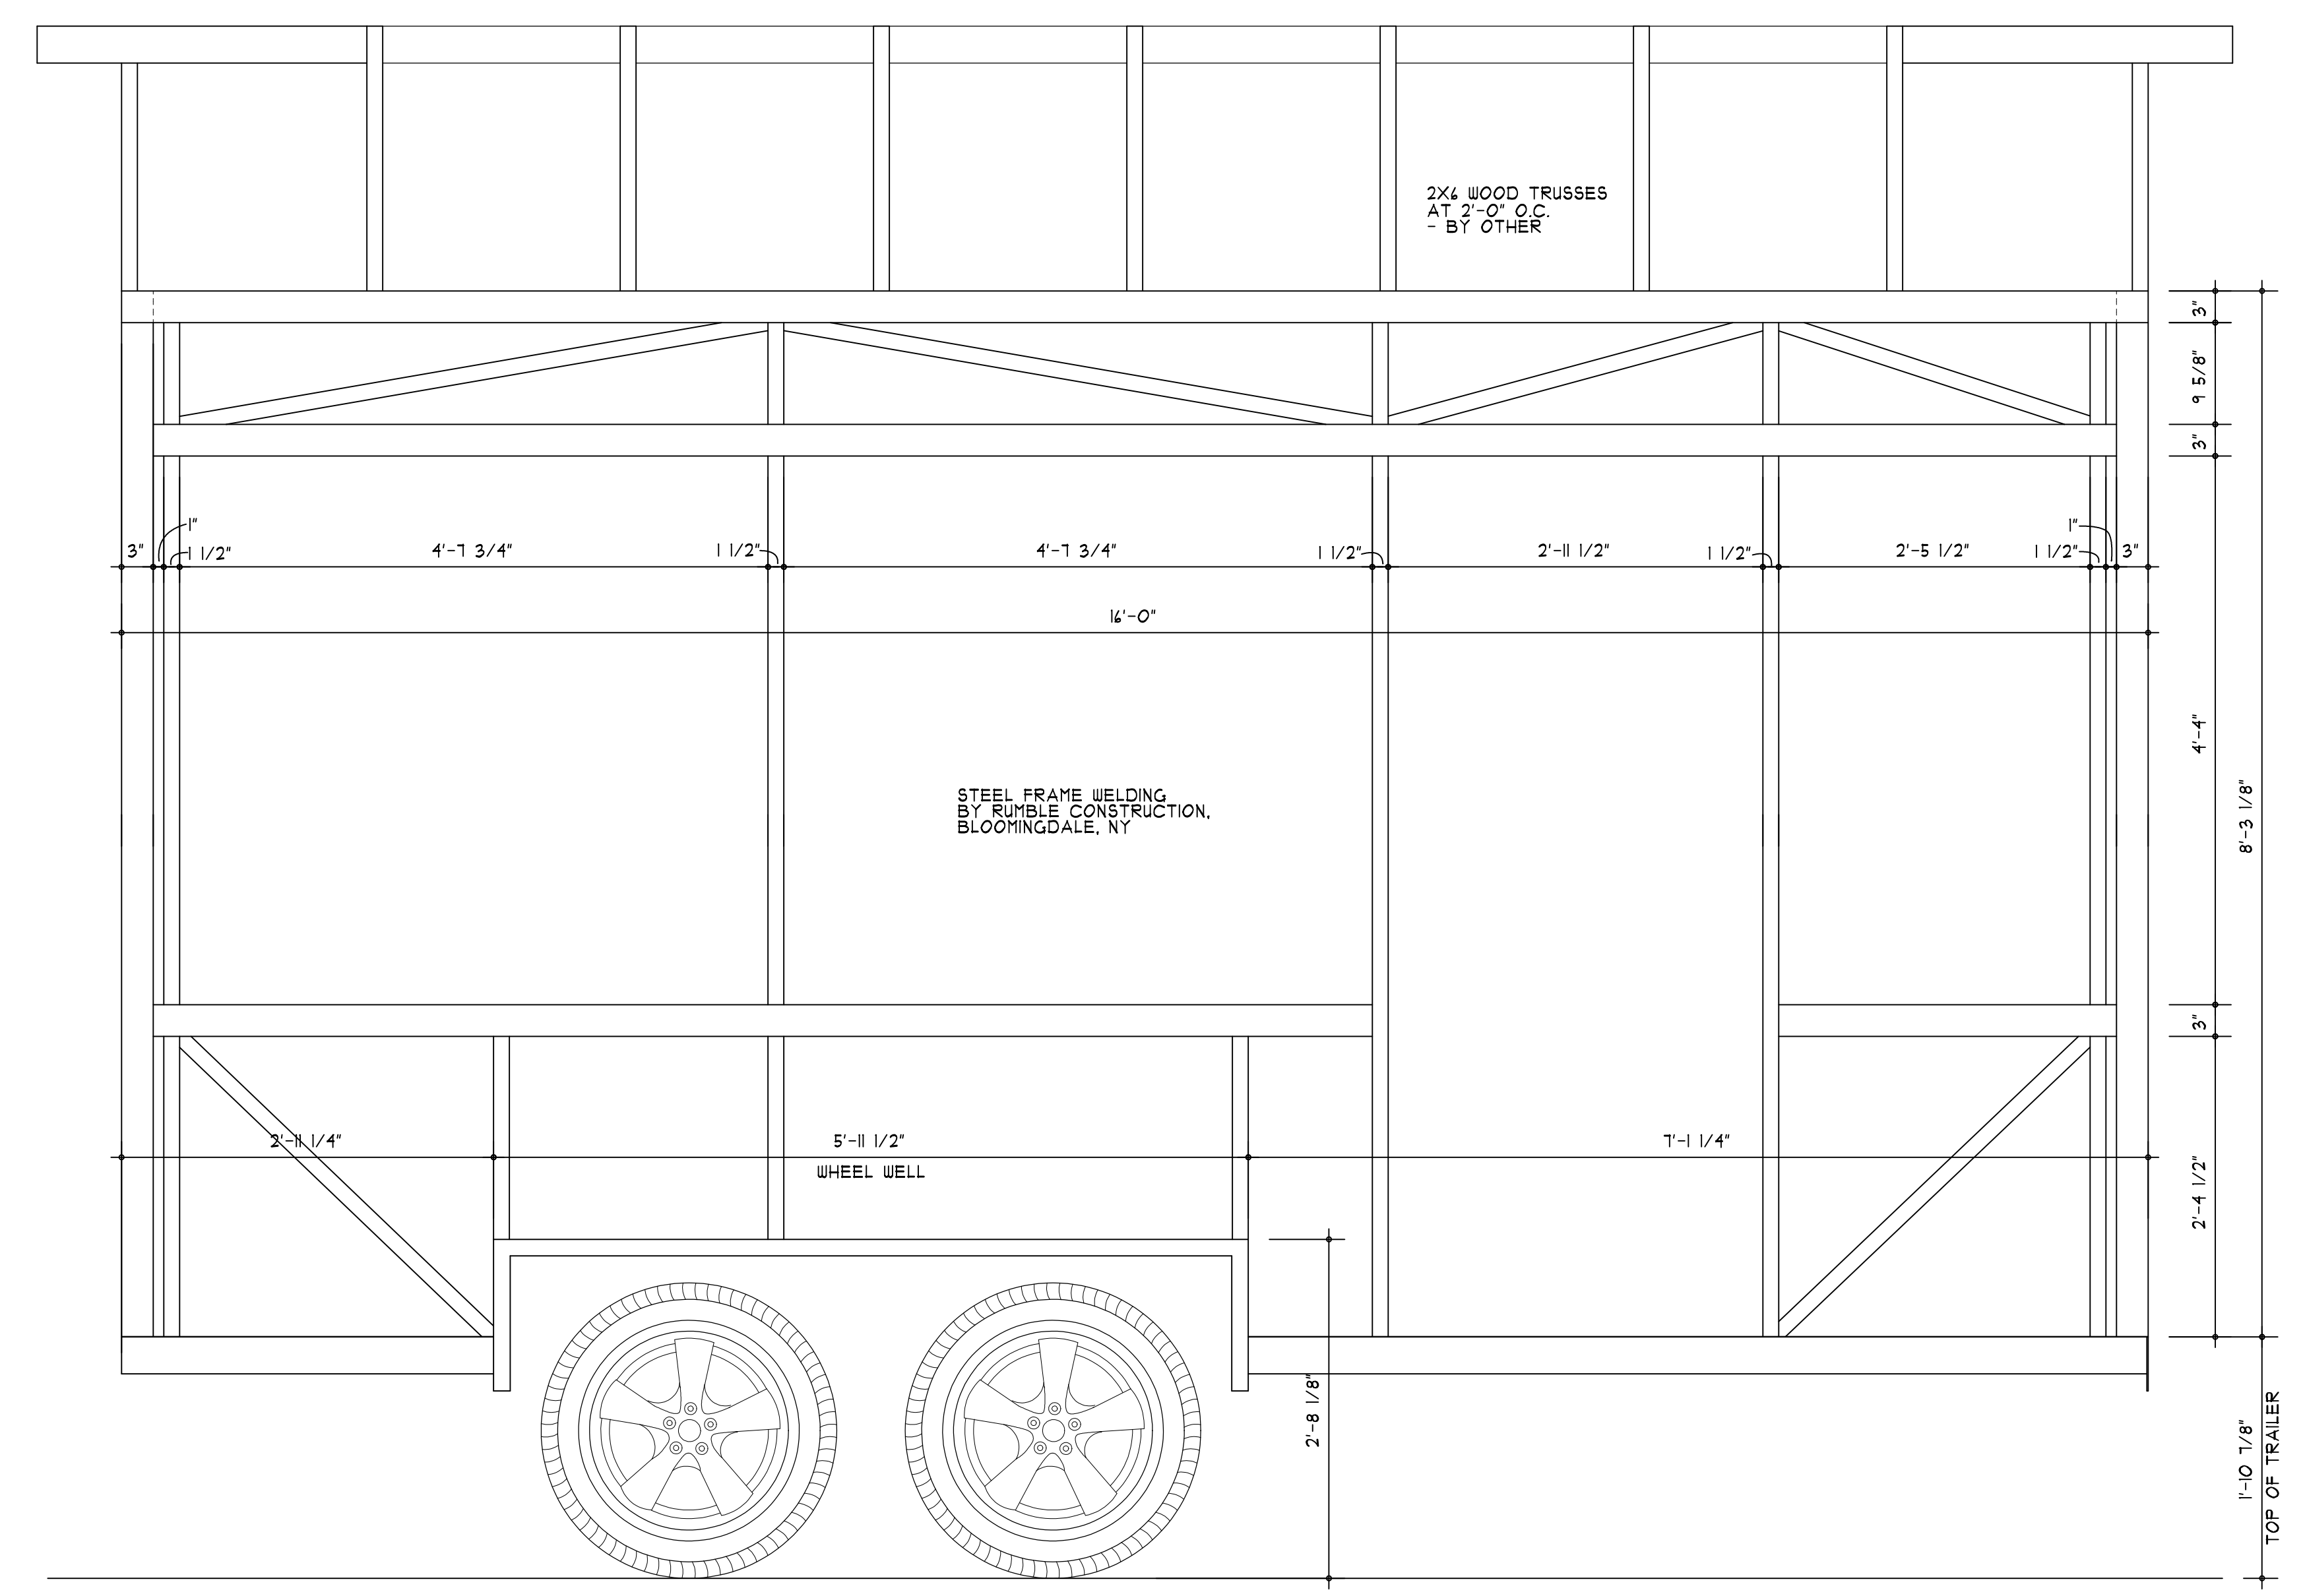

FRAMING ELEVATION AT DOOR SIDE
1" = 1'-0"

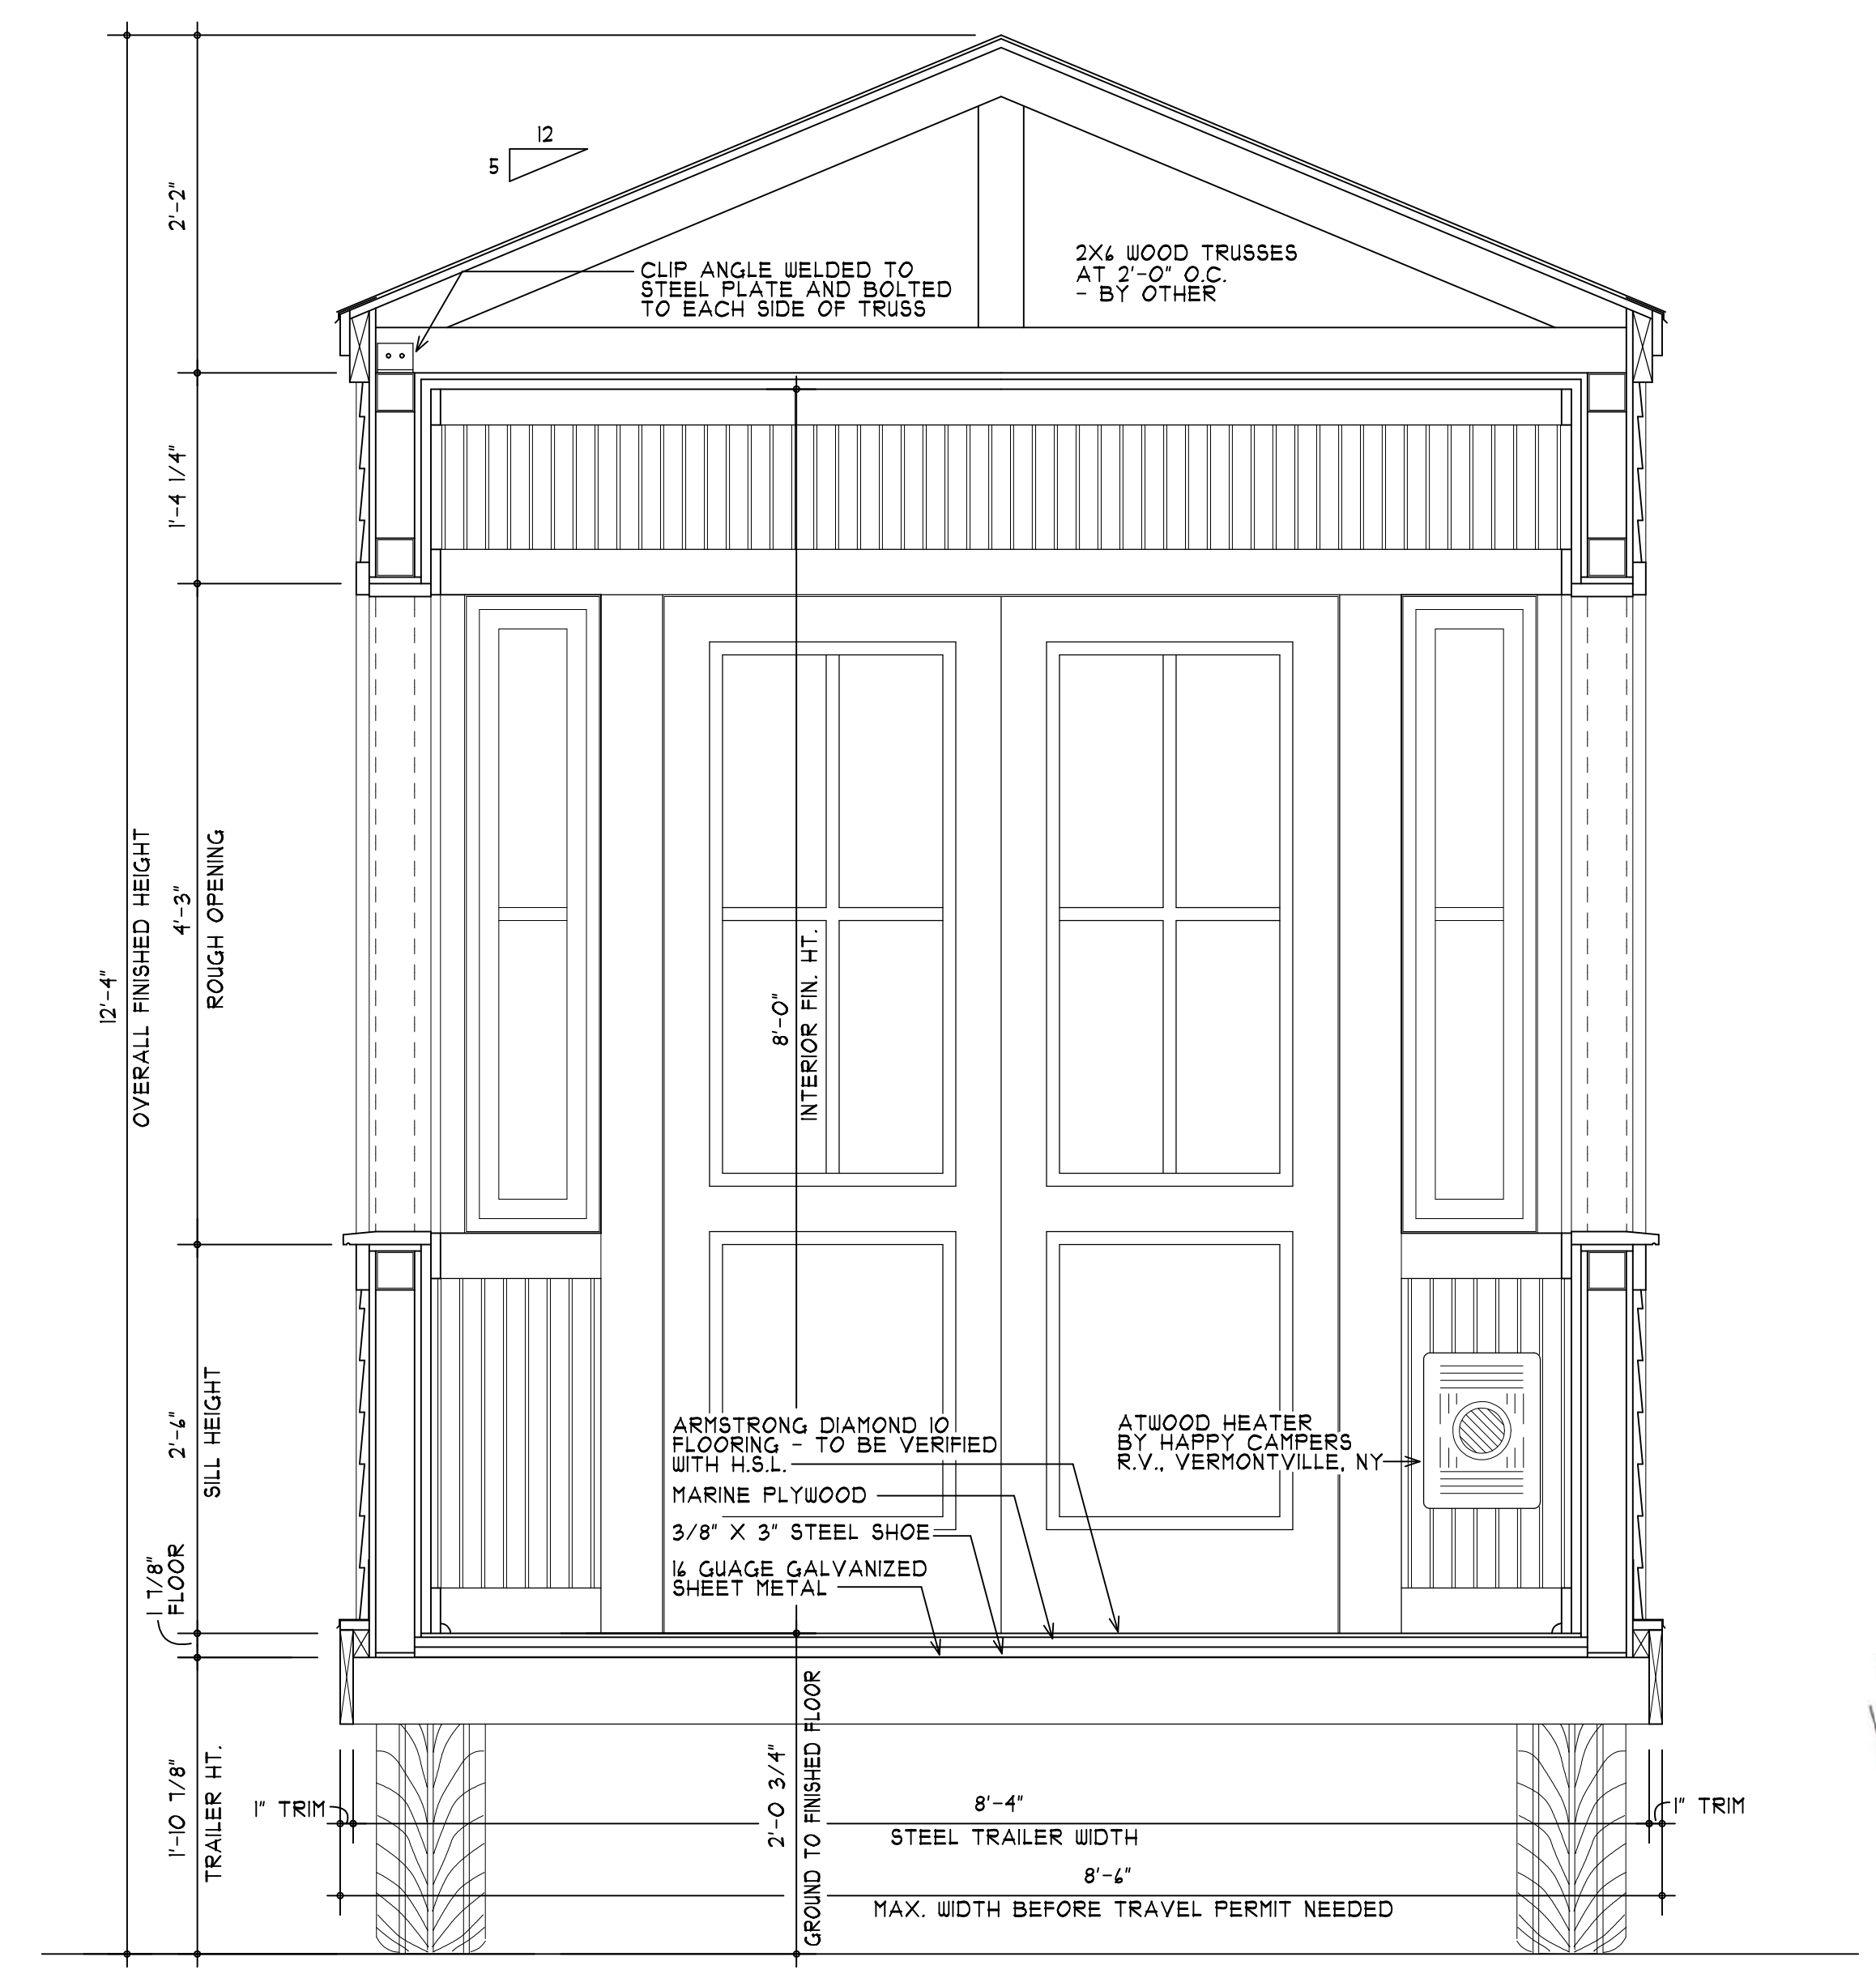

PORCH SECTION AT FULL HEIGHT WALL
1" = 1'-0"

HISTORIC SARANAC LAKE - CURE PORCH ON WHEELS
 89 CHURCH STREET, SARANAC LAKE, NY 12983



DRAWN BY: MAK
 CHECKED BY: WLL
 DATE: 9.08.17
 SCALE: AS NOTED

DD-2

ENGINEER STAMP APPLIES TO STRUCTURAL ELEMENTS ONLY.